


Sample Plot Plan for ZHB application

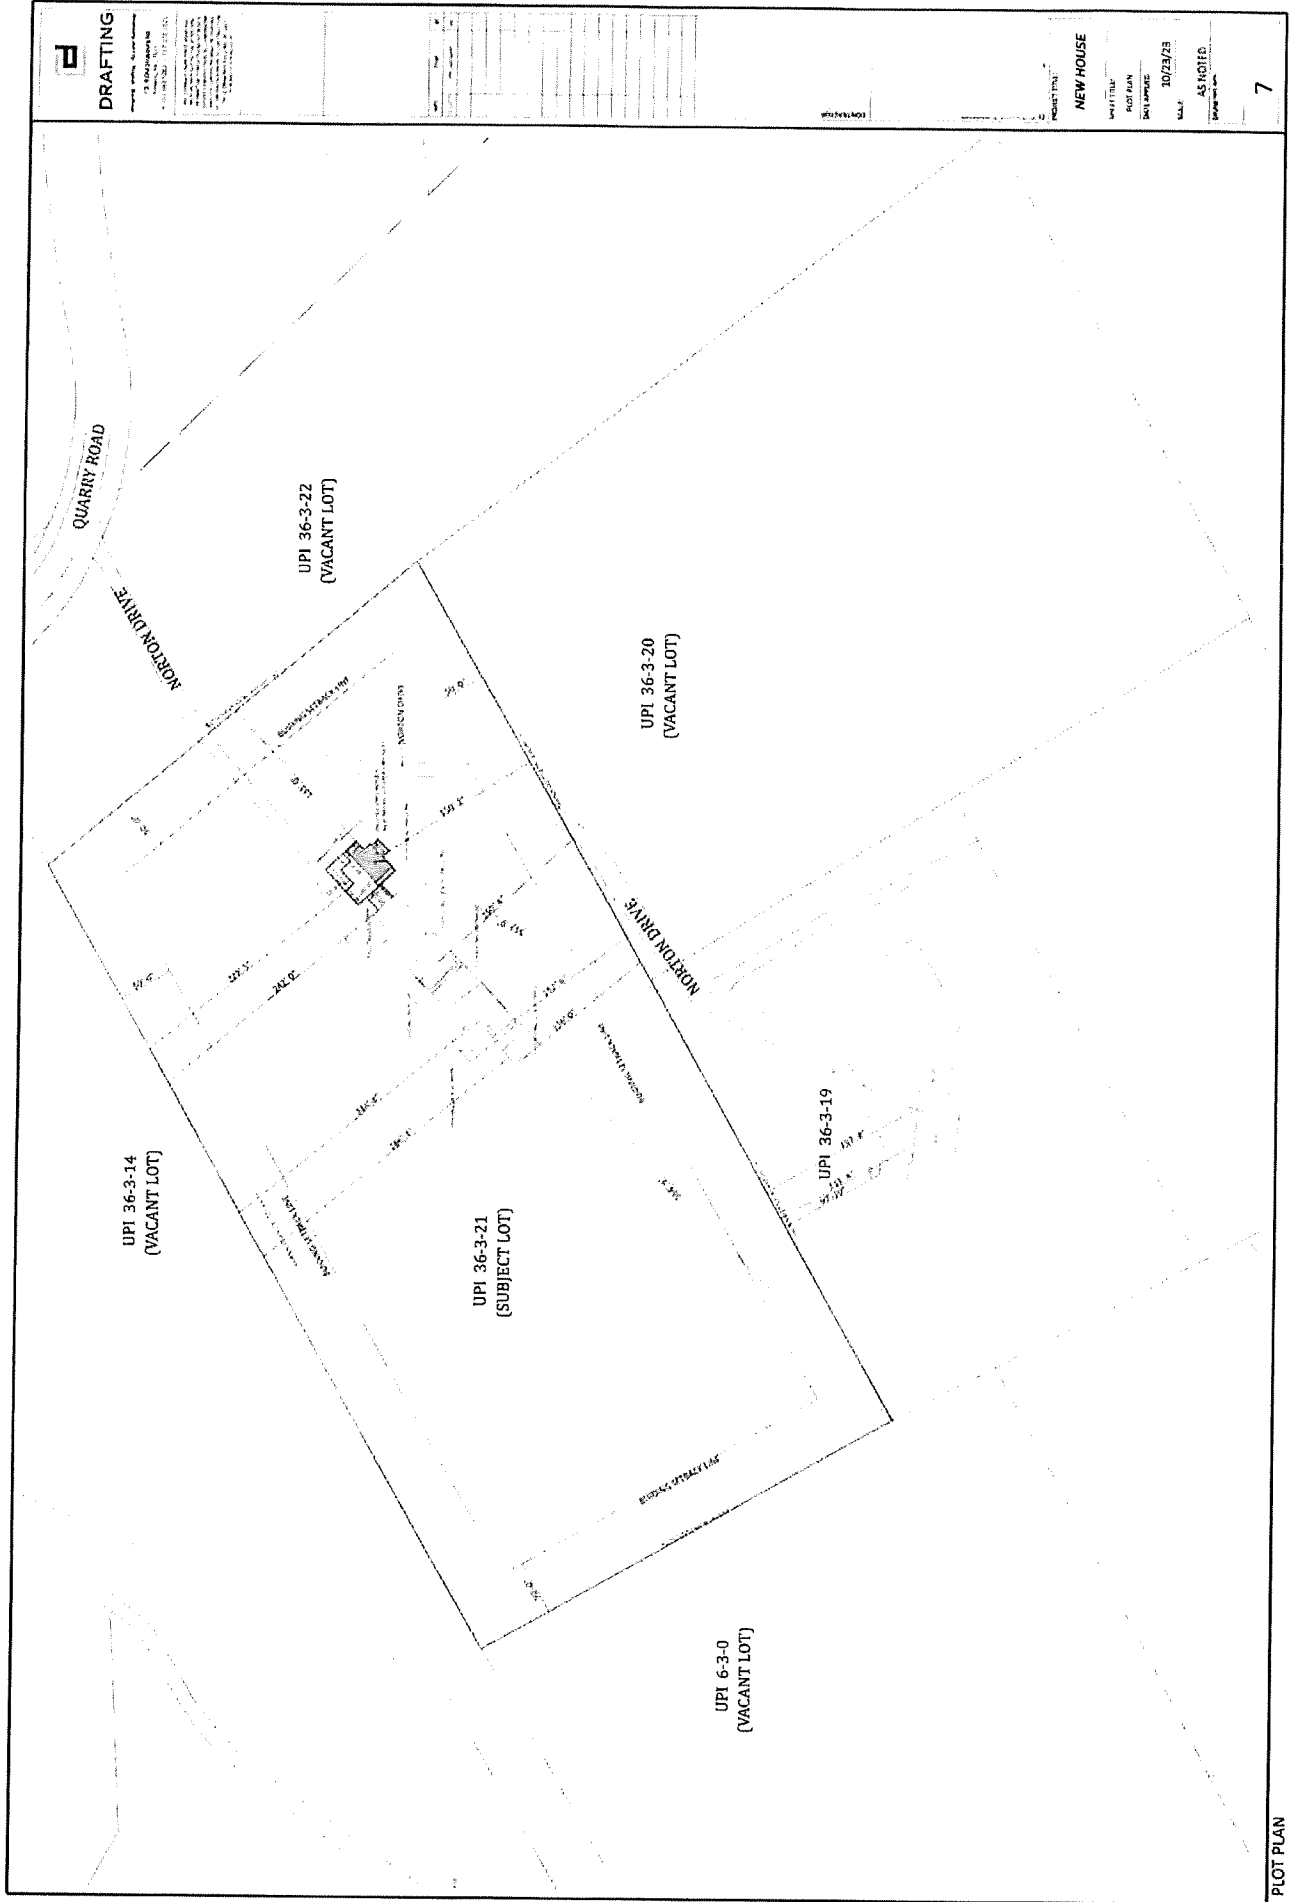

DRAFTING
DRAFTING
10/22/23

NEW HOUSE
DATE PLOTTED: 10/22/23
BY: [illegible]
SCALE: AS NOTED